



CUSTOMER \_\_\_\_\_ ACCT # \_\_\_\_\_ DATE \_\_\_\_\_  
 LOCATION # \_\_\_\_\_ FLOOR \_\_\_\_\_ ROOM \_\_\_\_\_  
 DESCRIPTION \_\_\_\_\_

## Typical Retro-Fit Wiring


### Interior

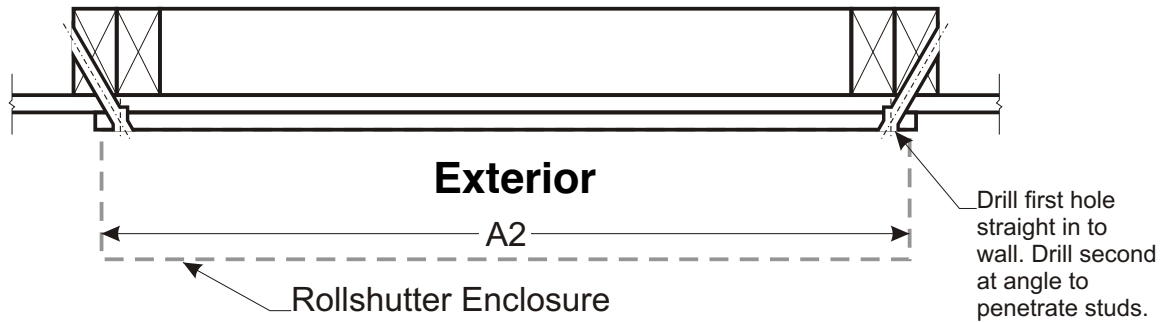

### View from Exterior: Single Window/Door Motor Location

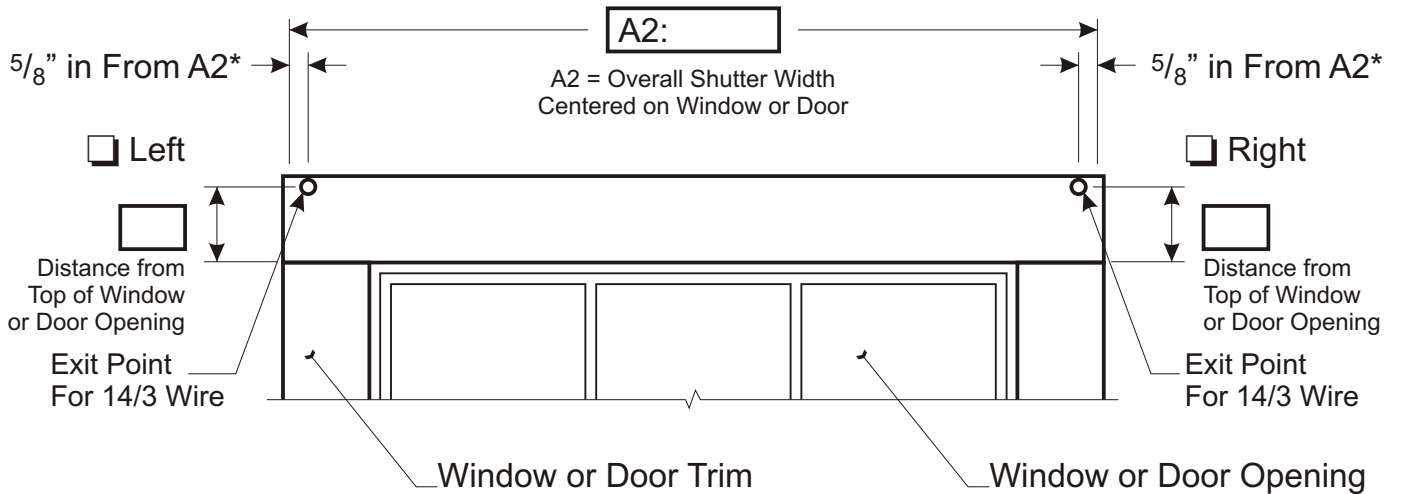

### View from Exterior: Multiple Windows/Doors Motor Locations

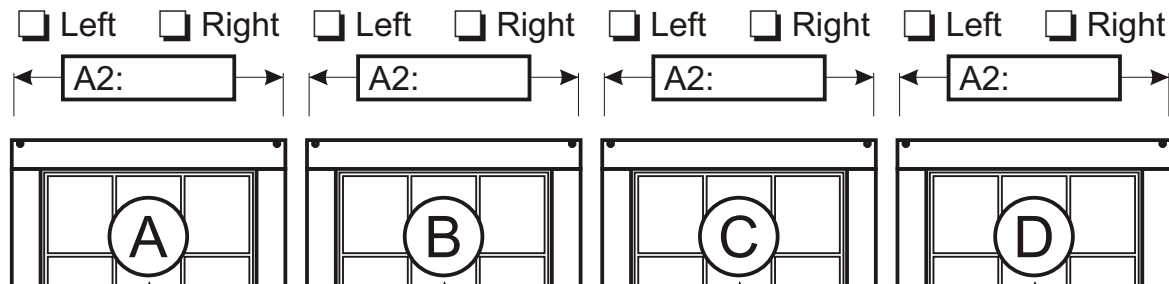

\* Exit hole **must** be within the A2 width dimension.

See SQD106 for proper wiring of motors.