



STANDARD WINDOW

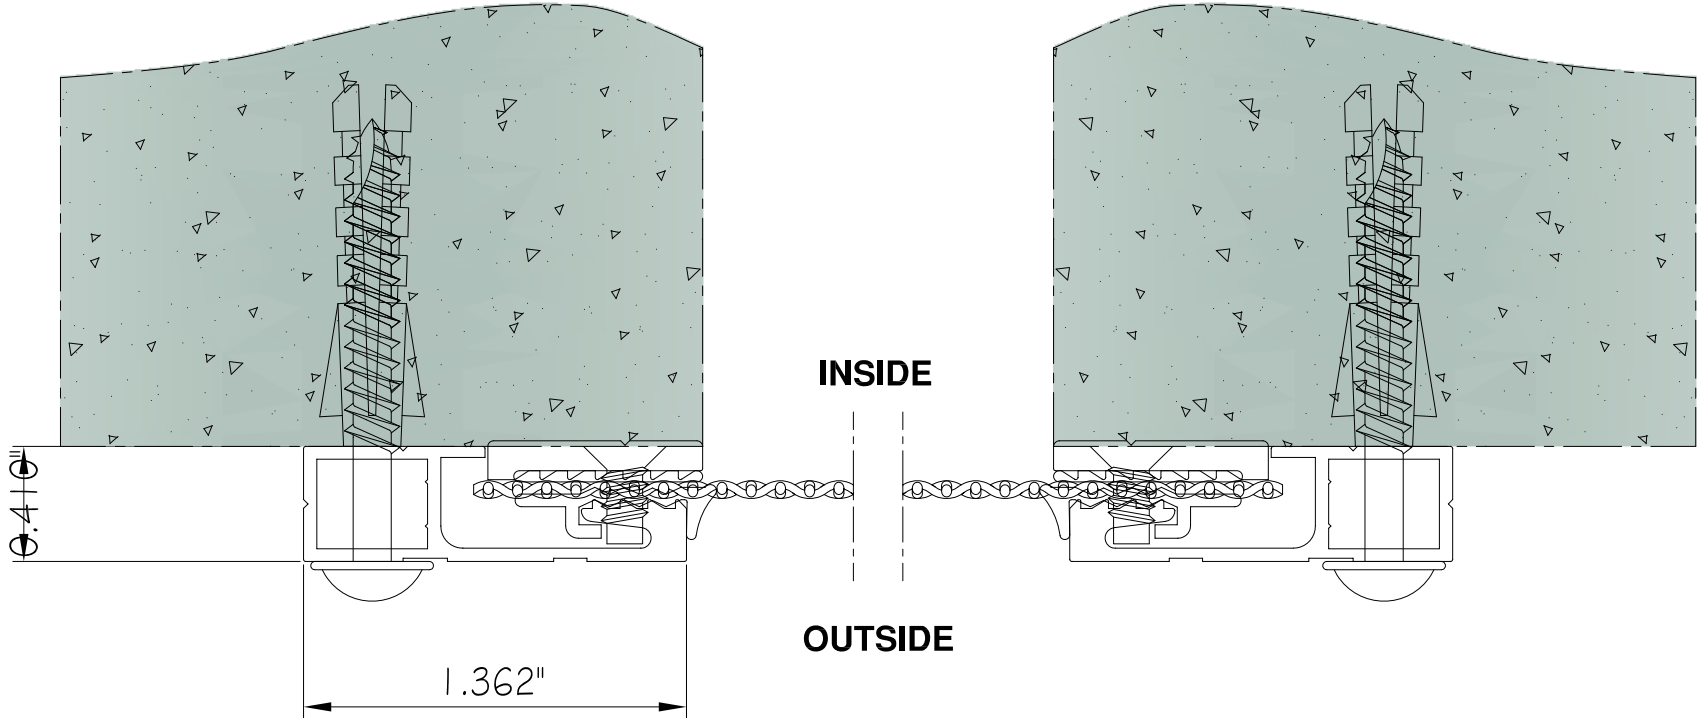

Horizontal cross section

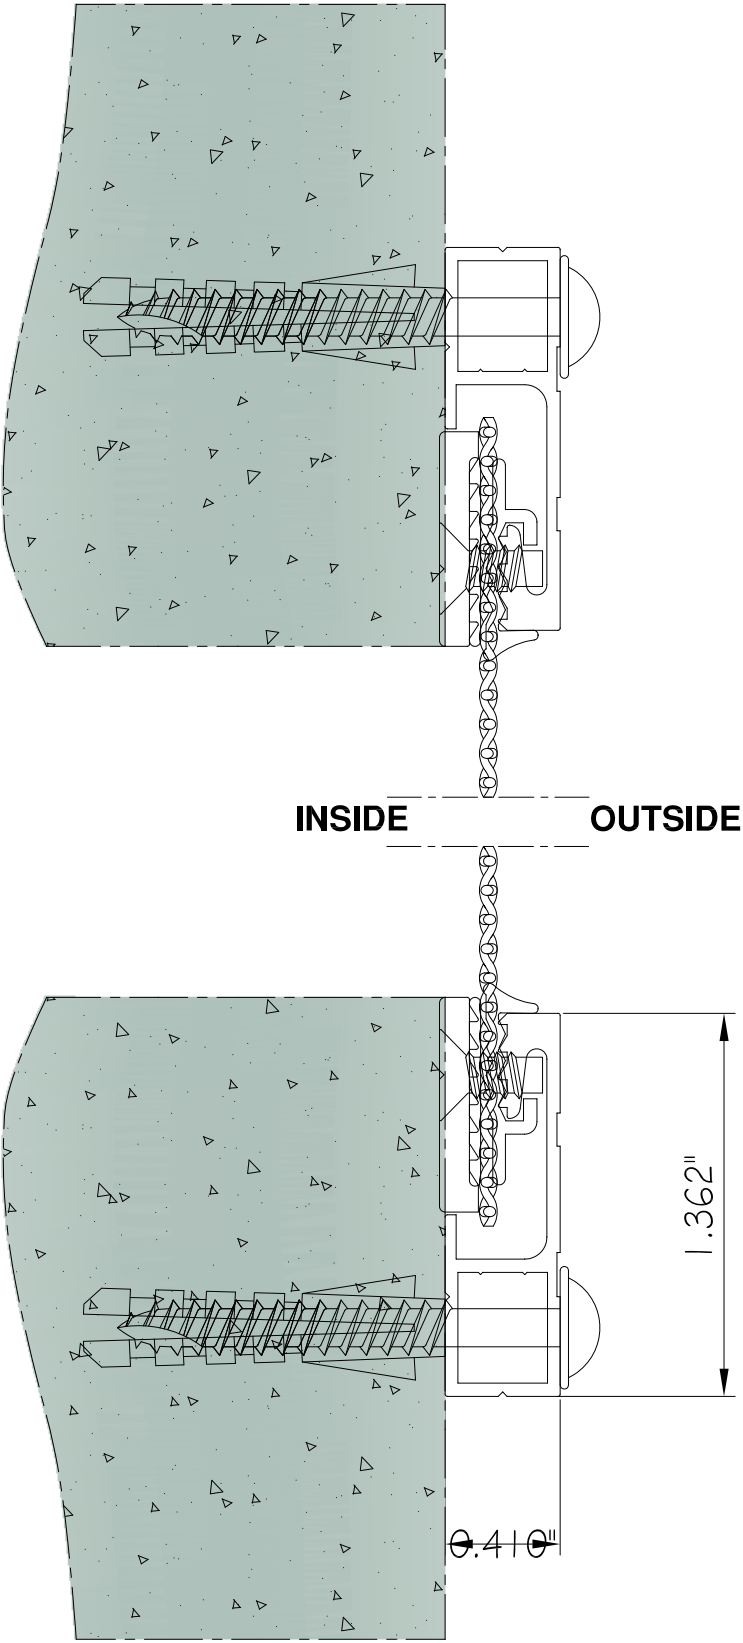

Vertical cross section