



HINGED SAFE S CAPE WINDOW

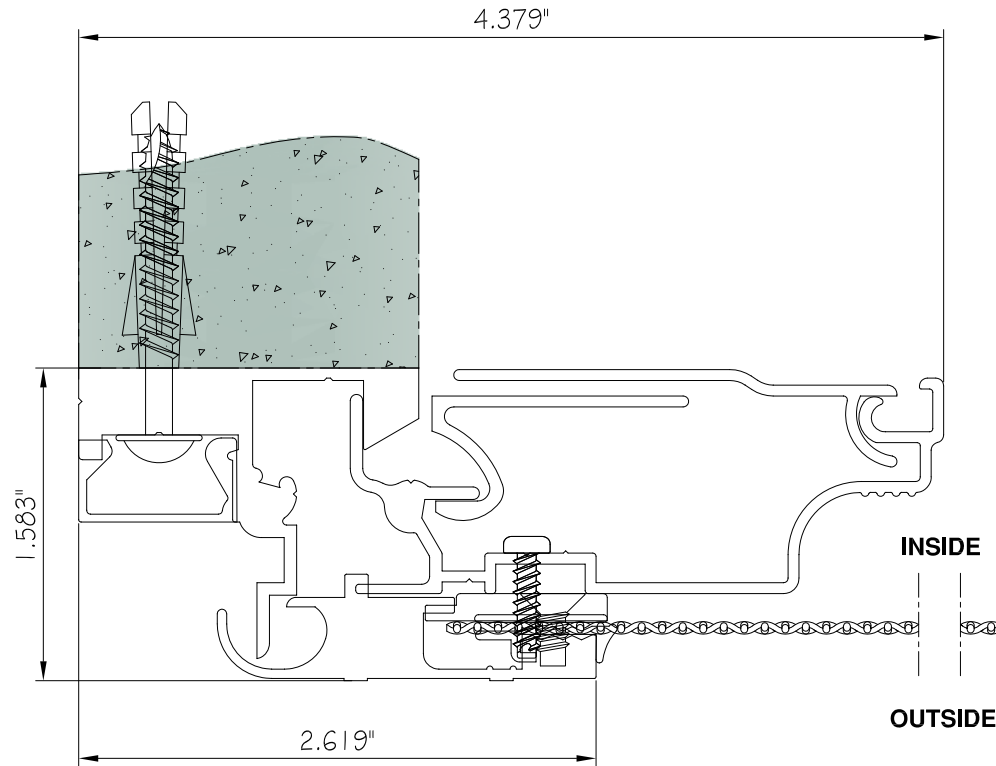

Horizontal cross section

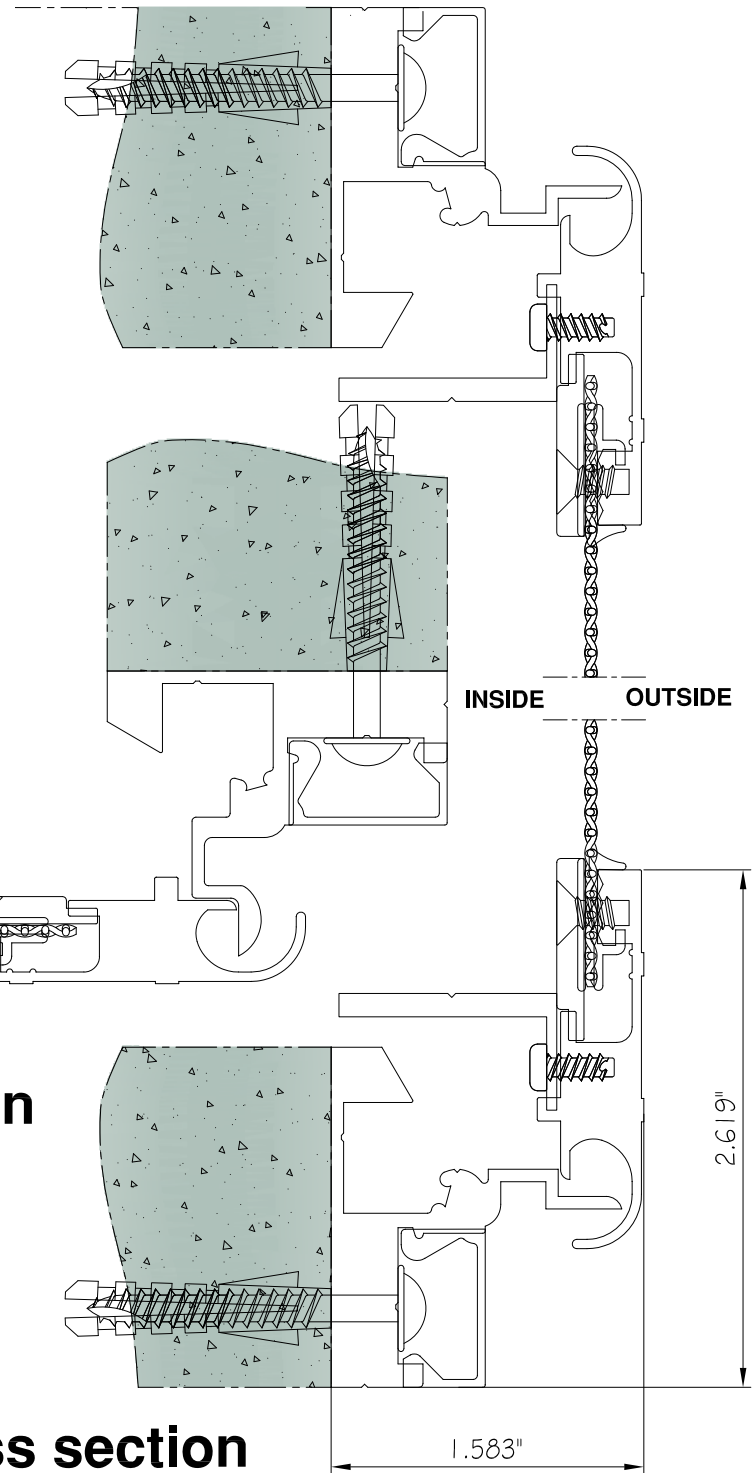

Vertical cross section